



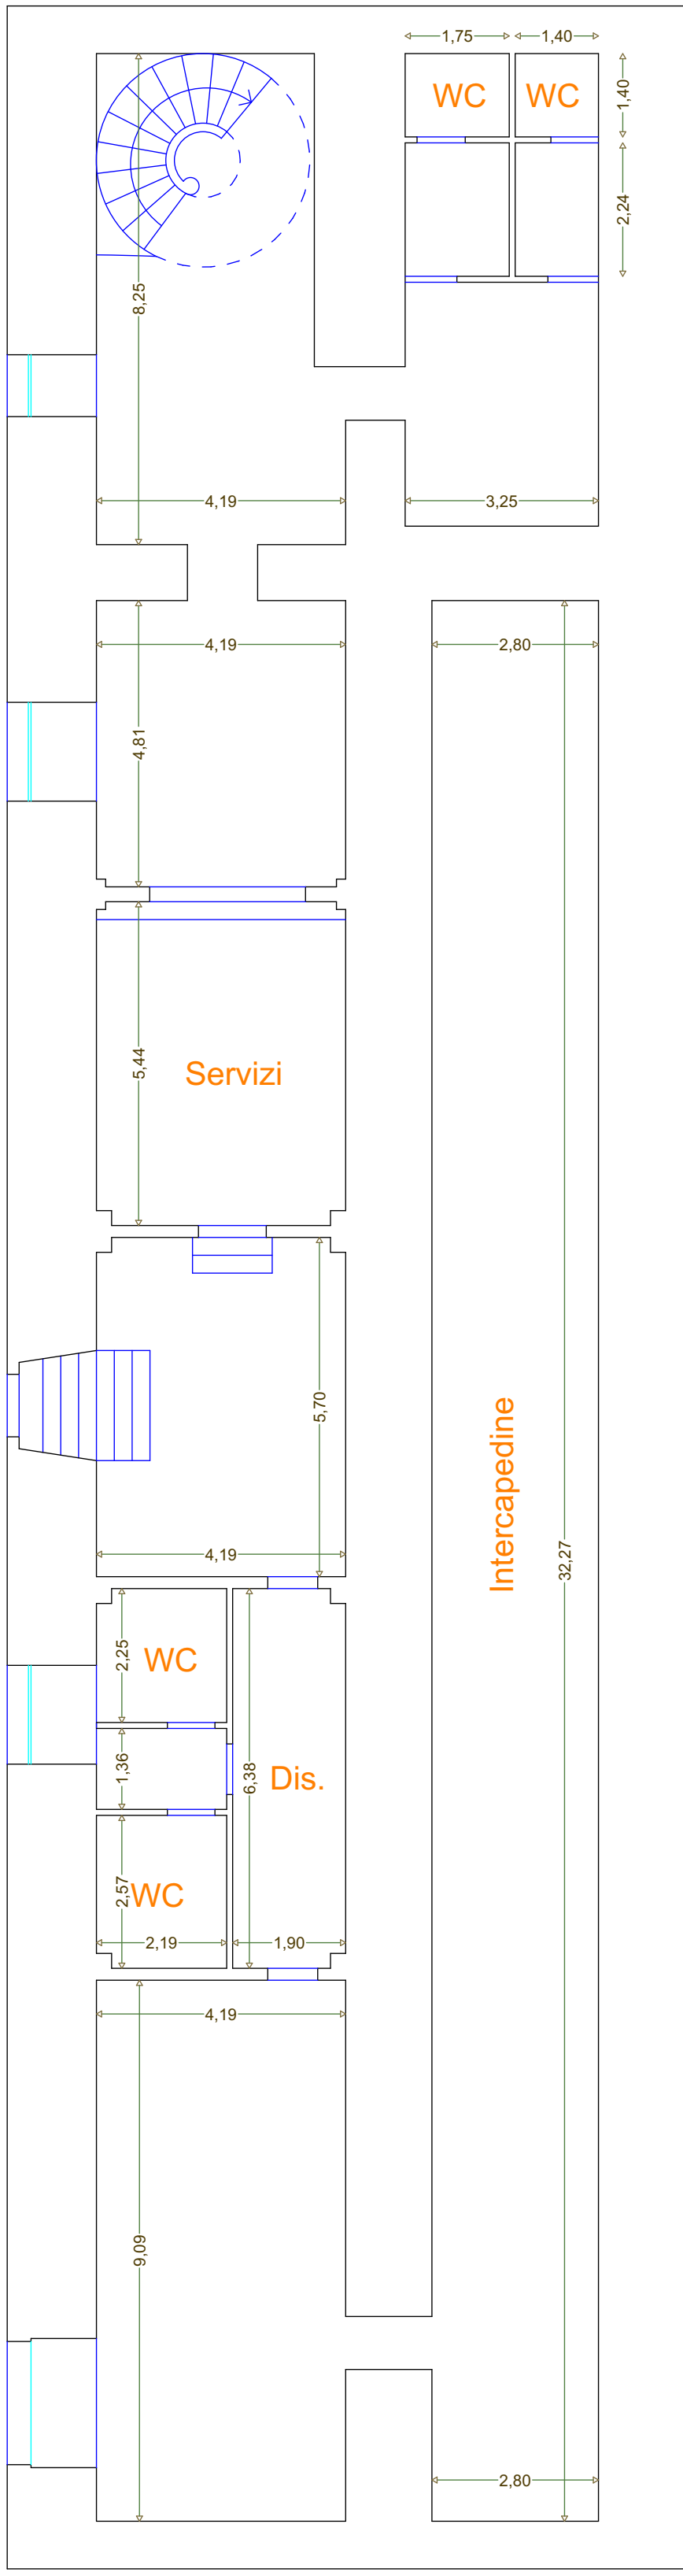

PIANO INTERRATO



PIANO TERRA

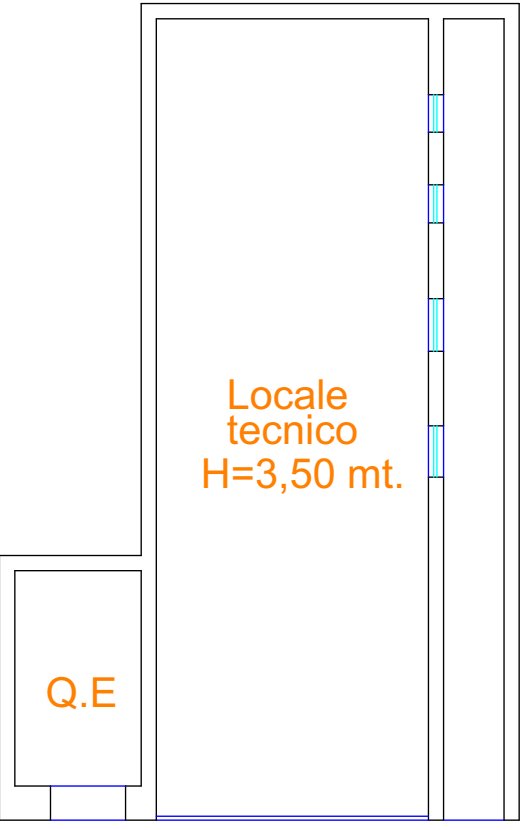

PIANO INTERRATO