
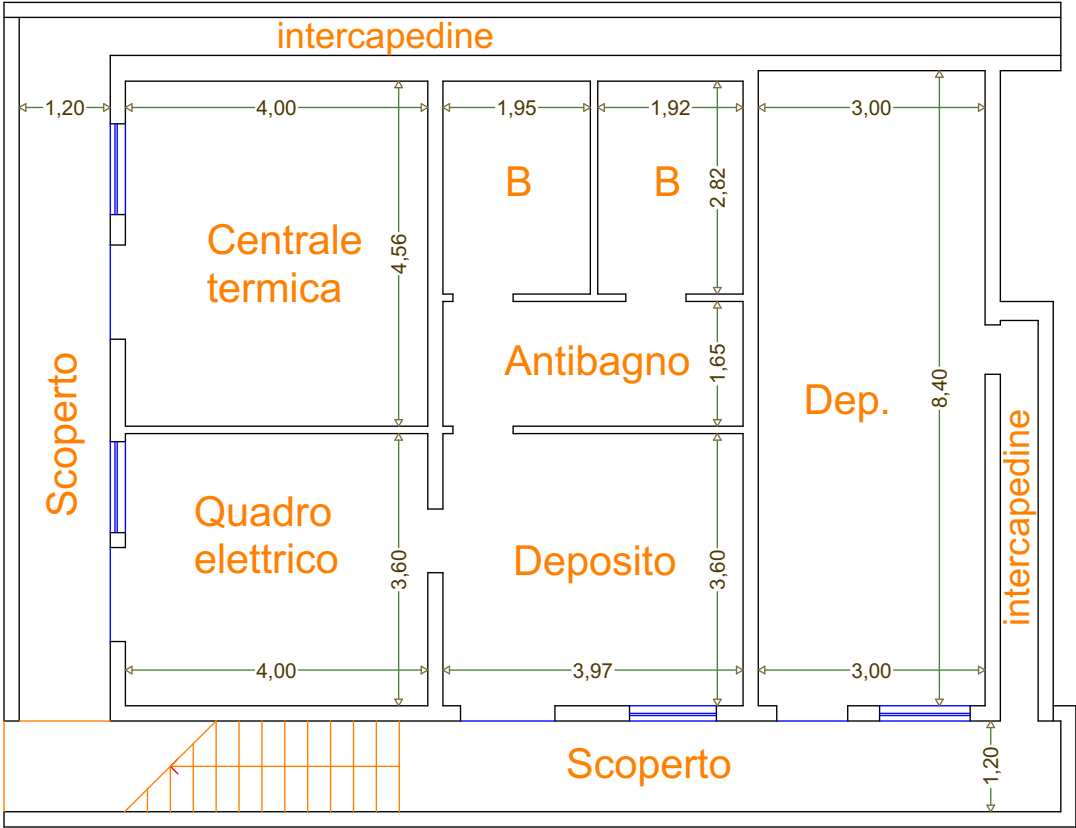


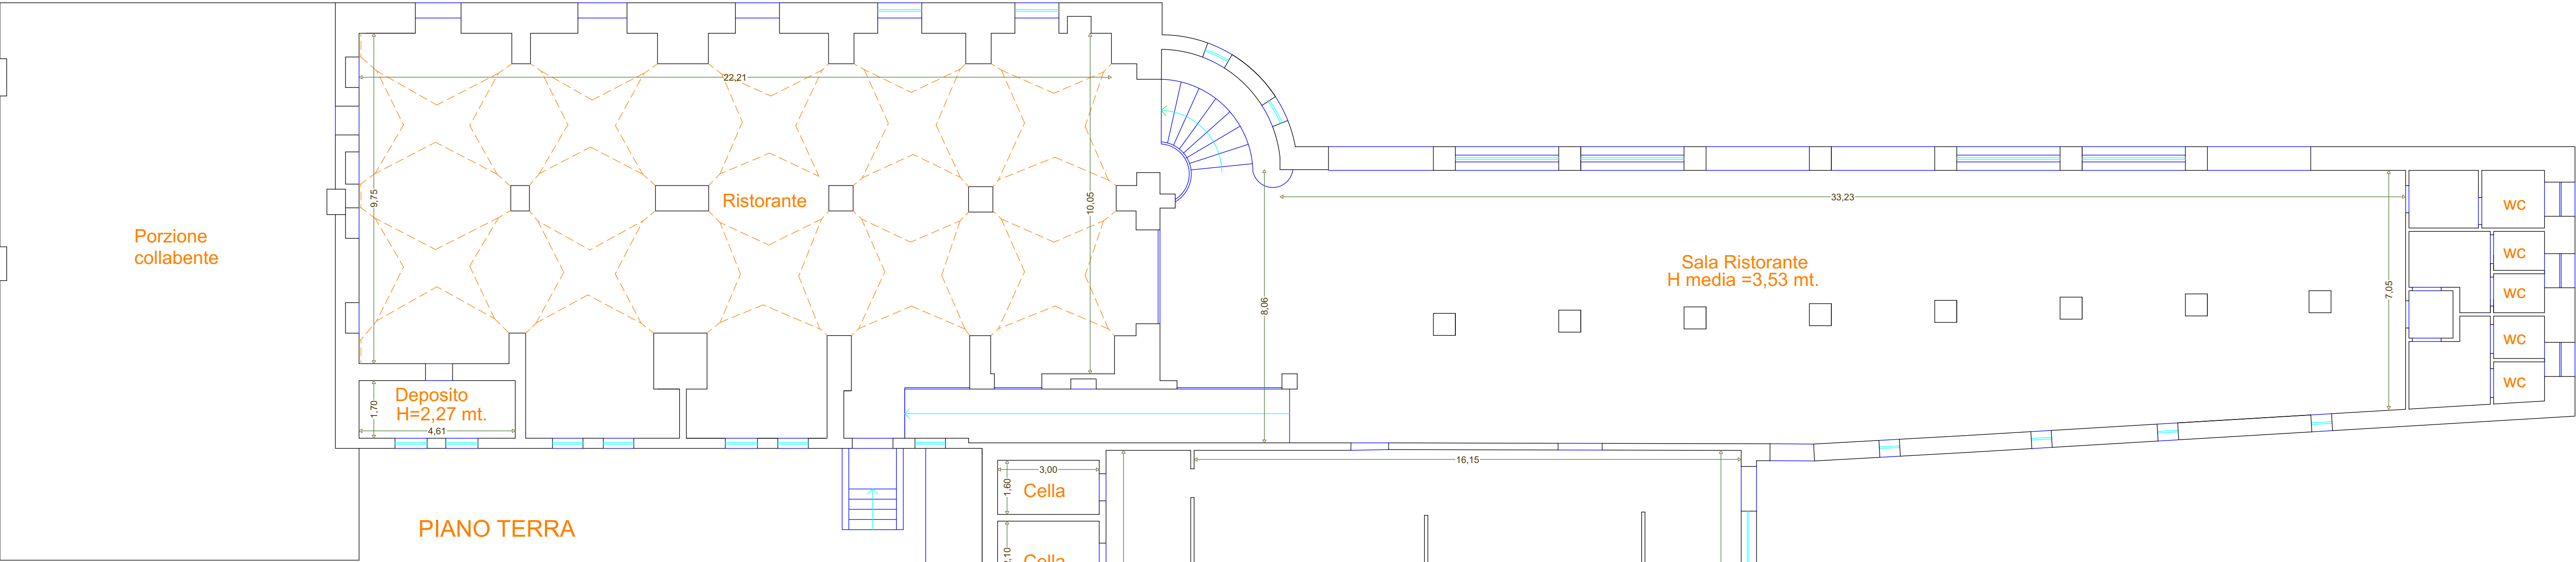

PIANO INTERRATO
H = 2.40 mt