
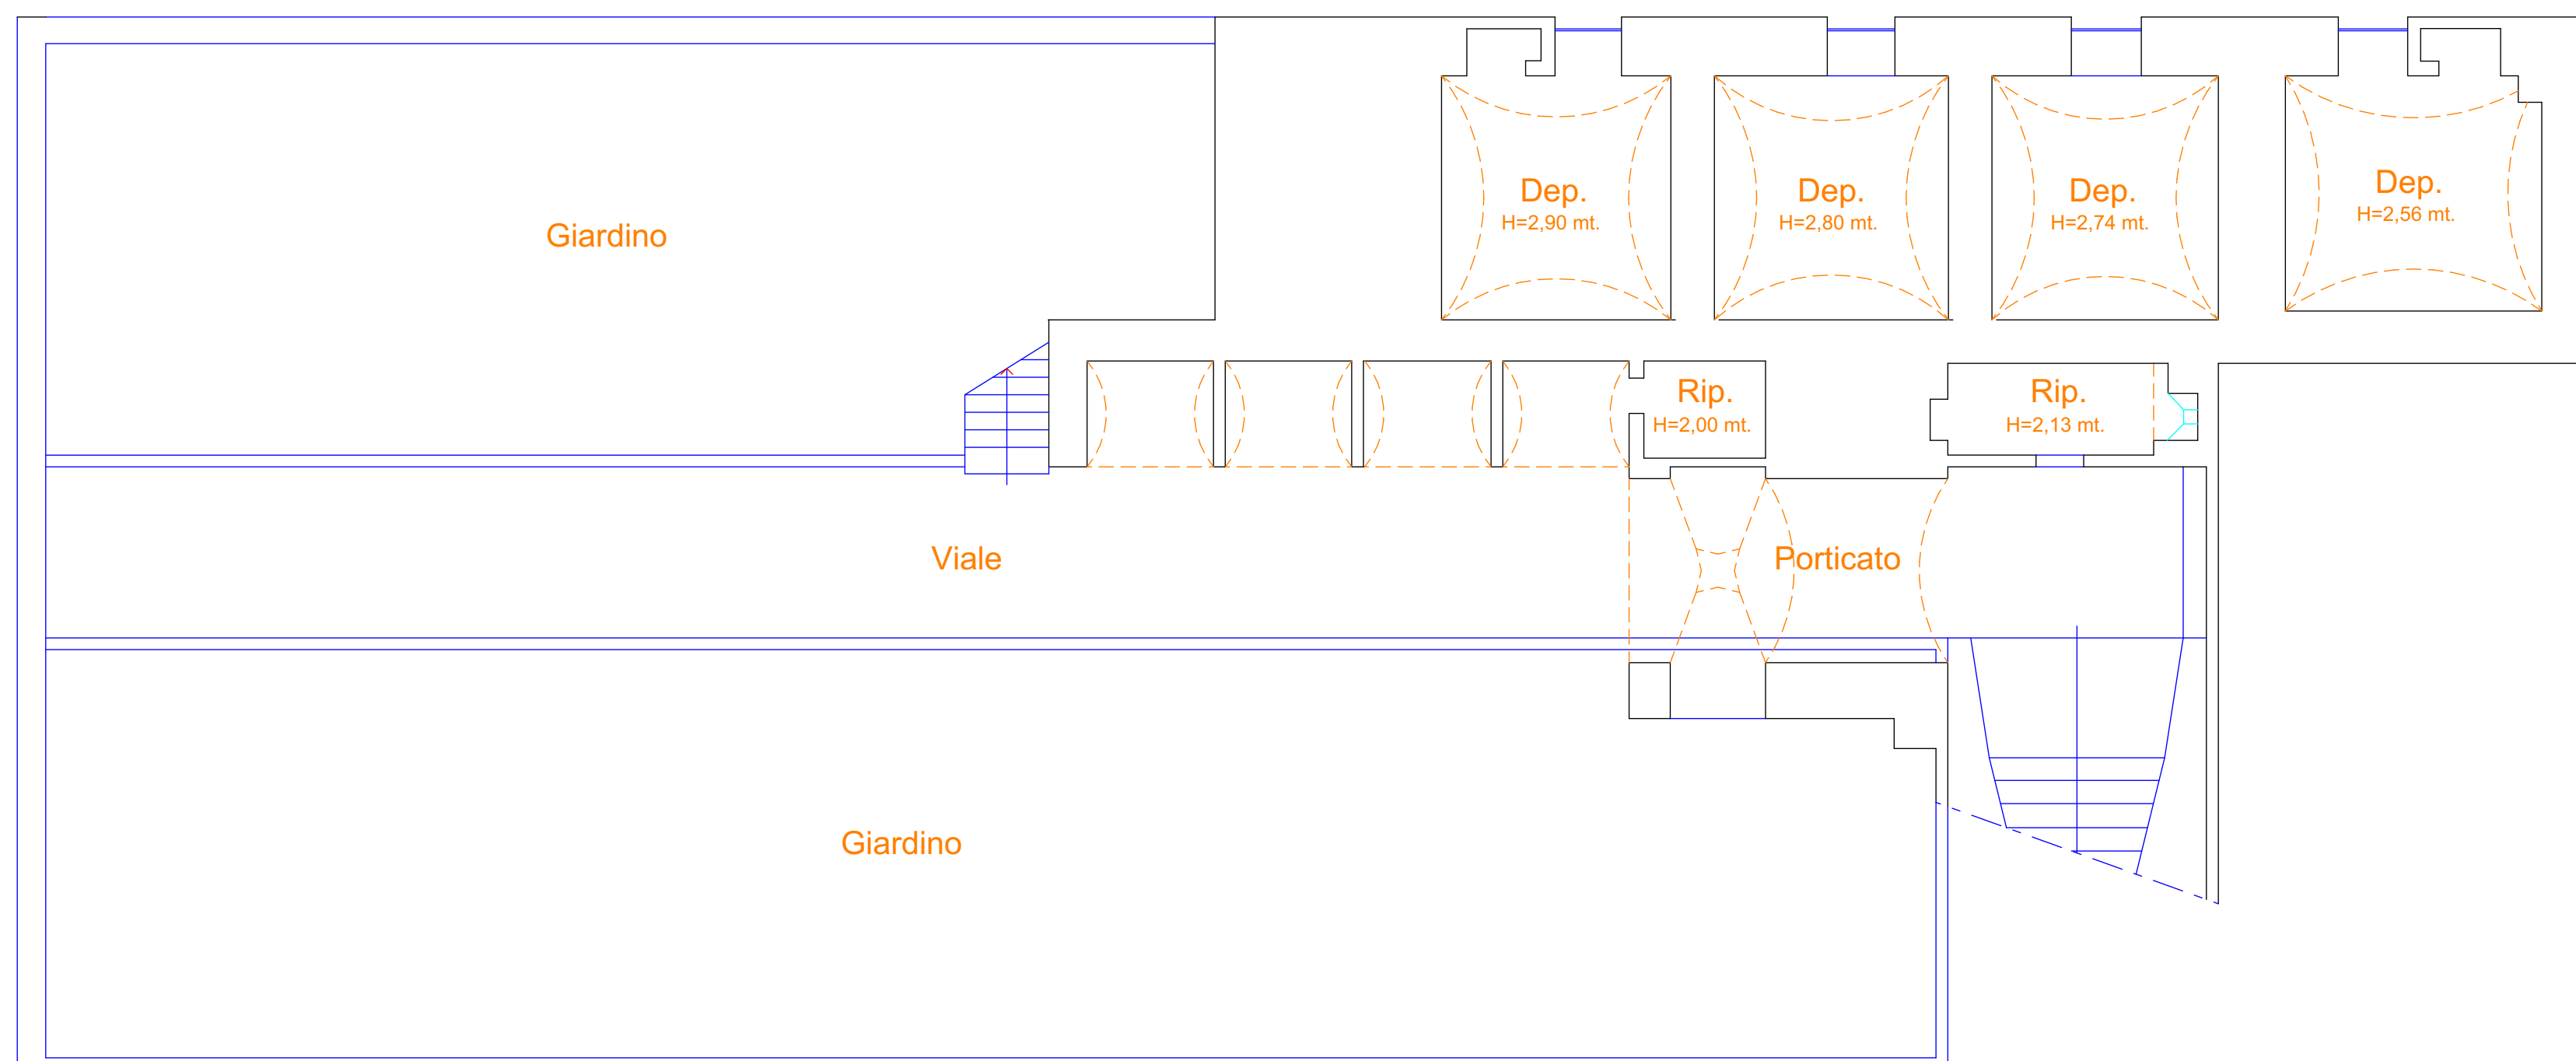


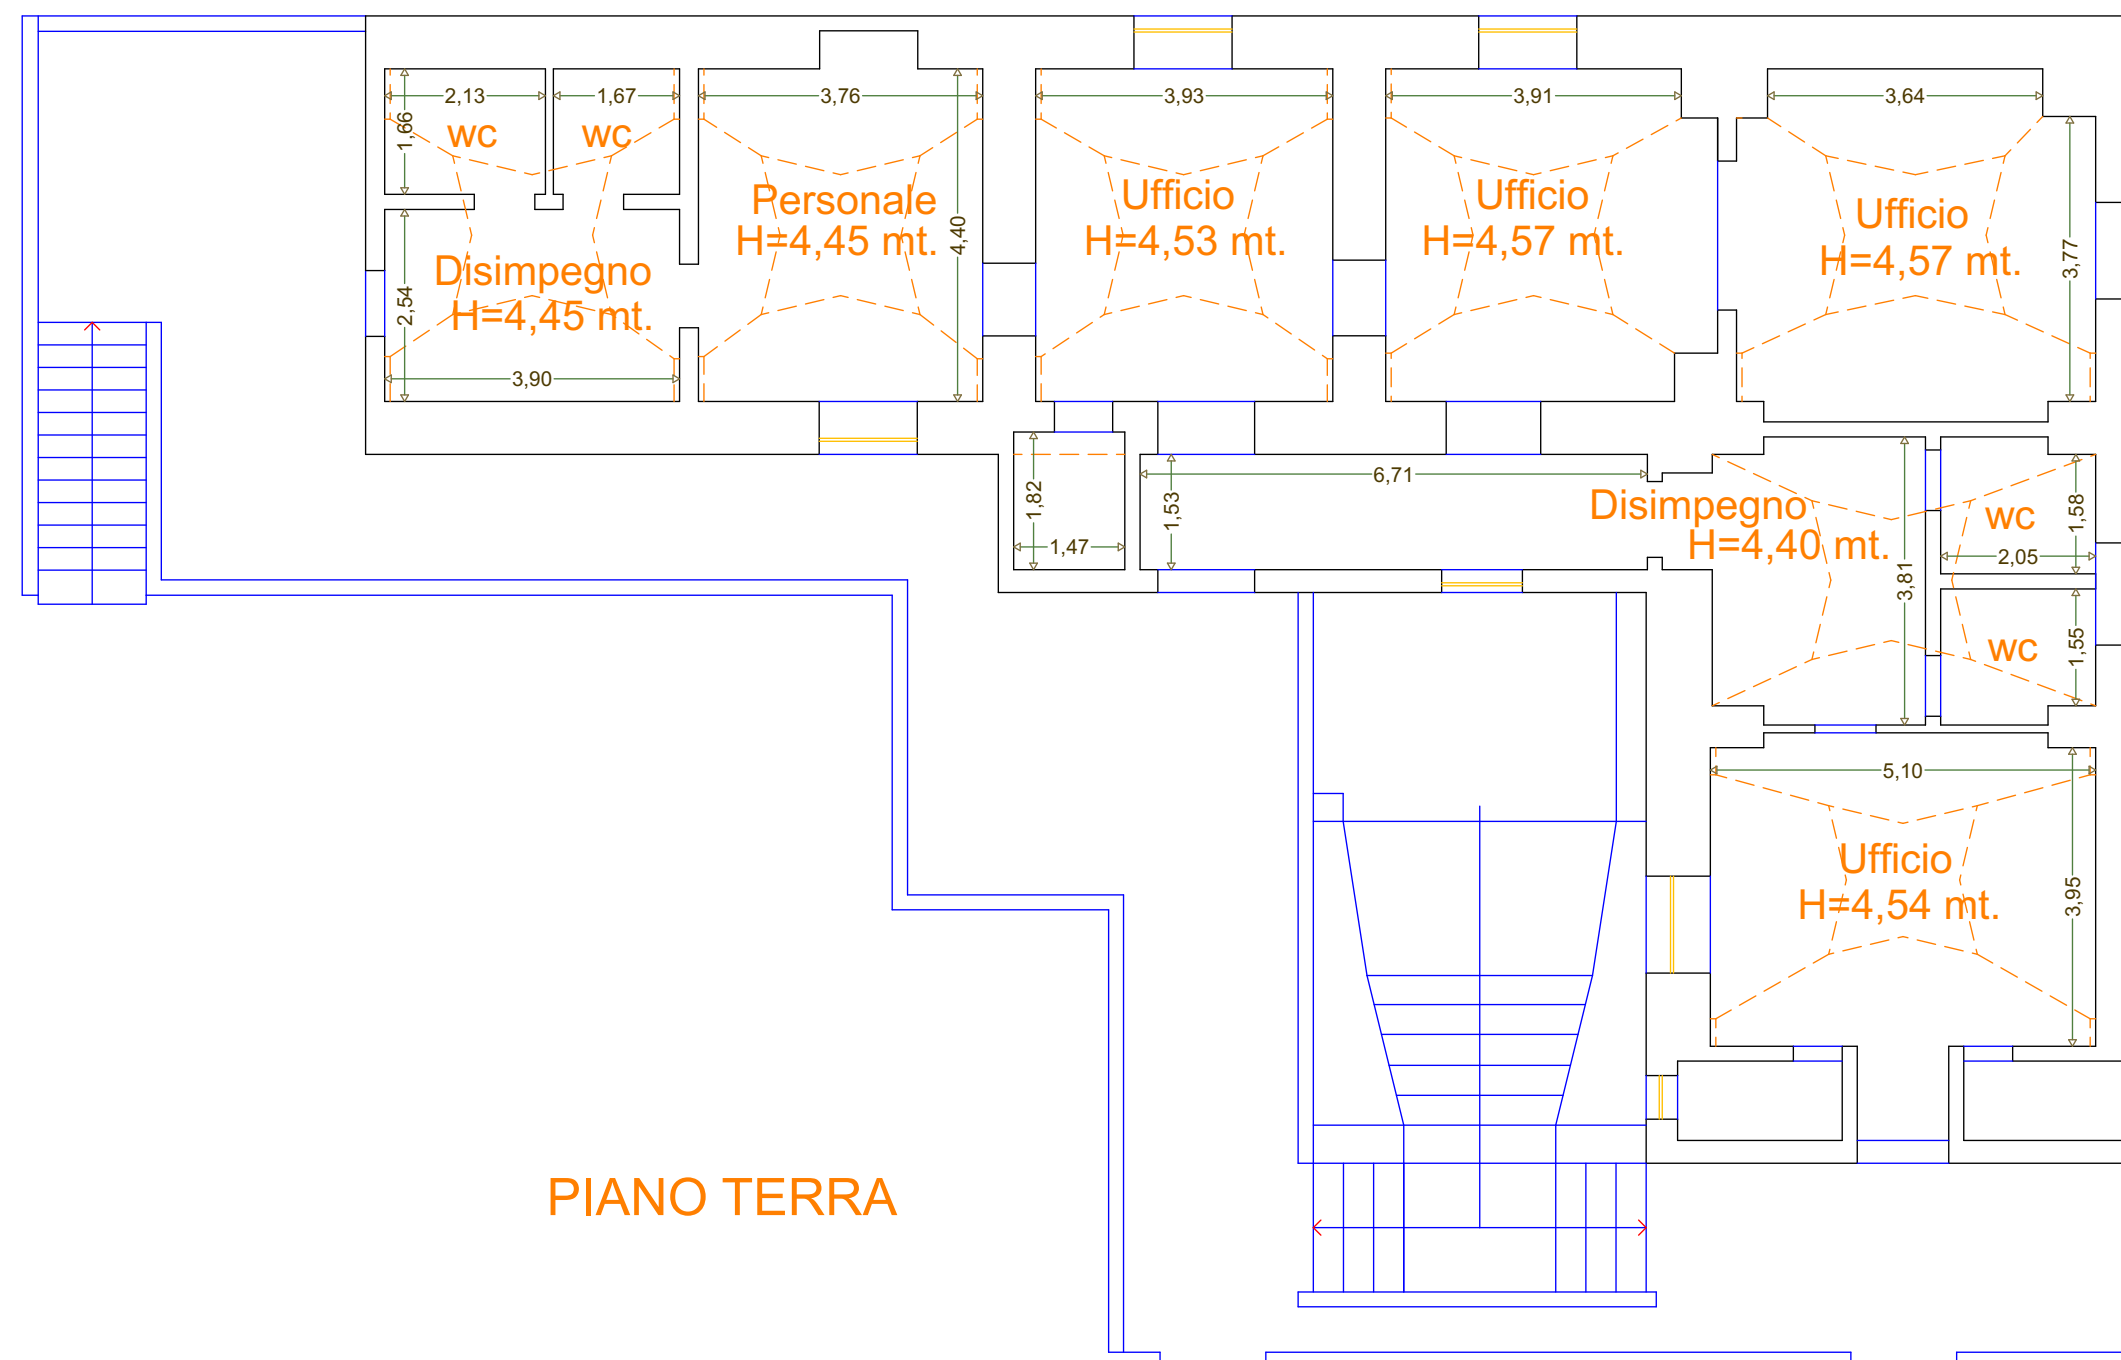

PIANO INTERRATO