



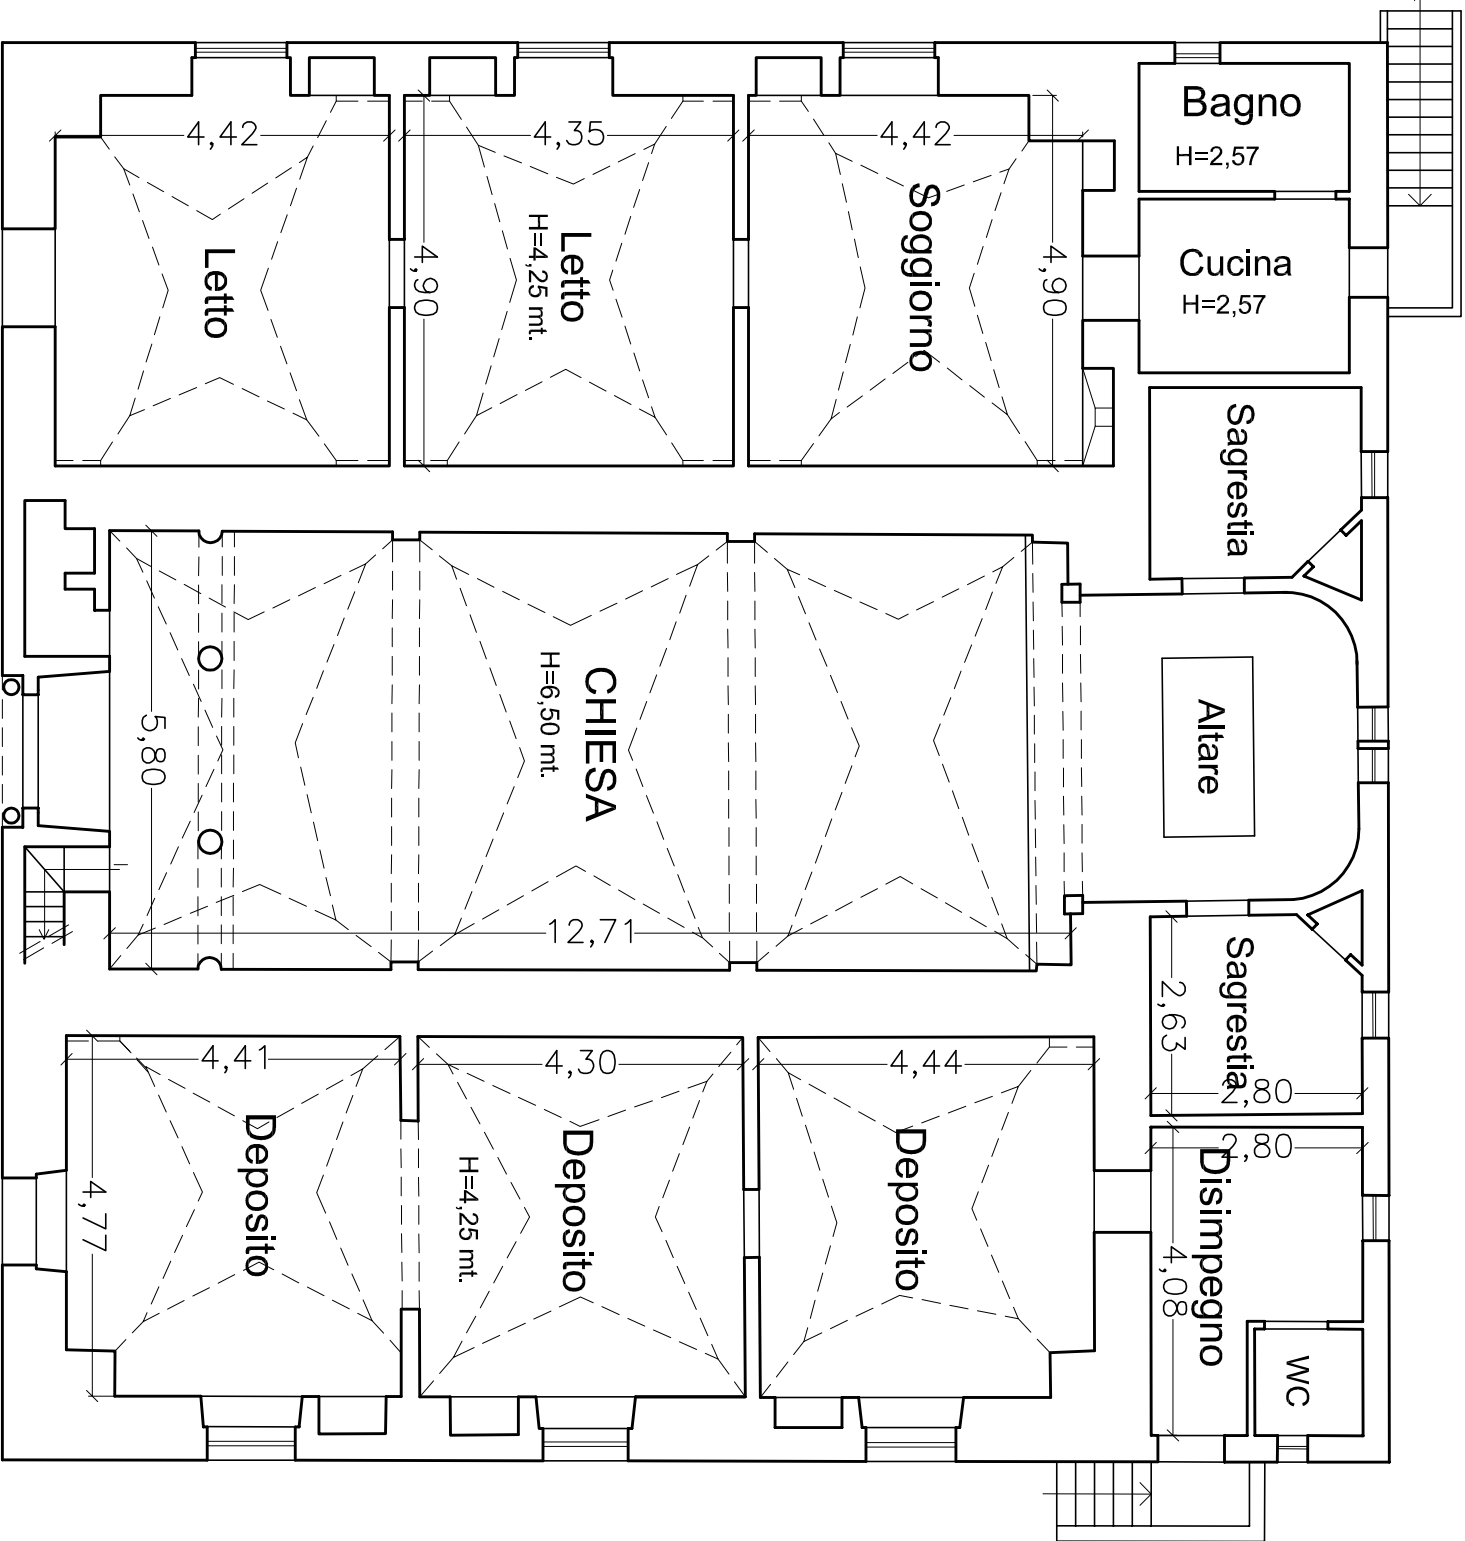

PIANO TERRA

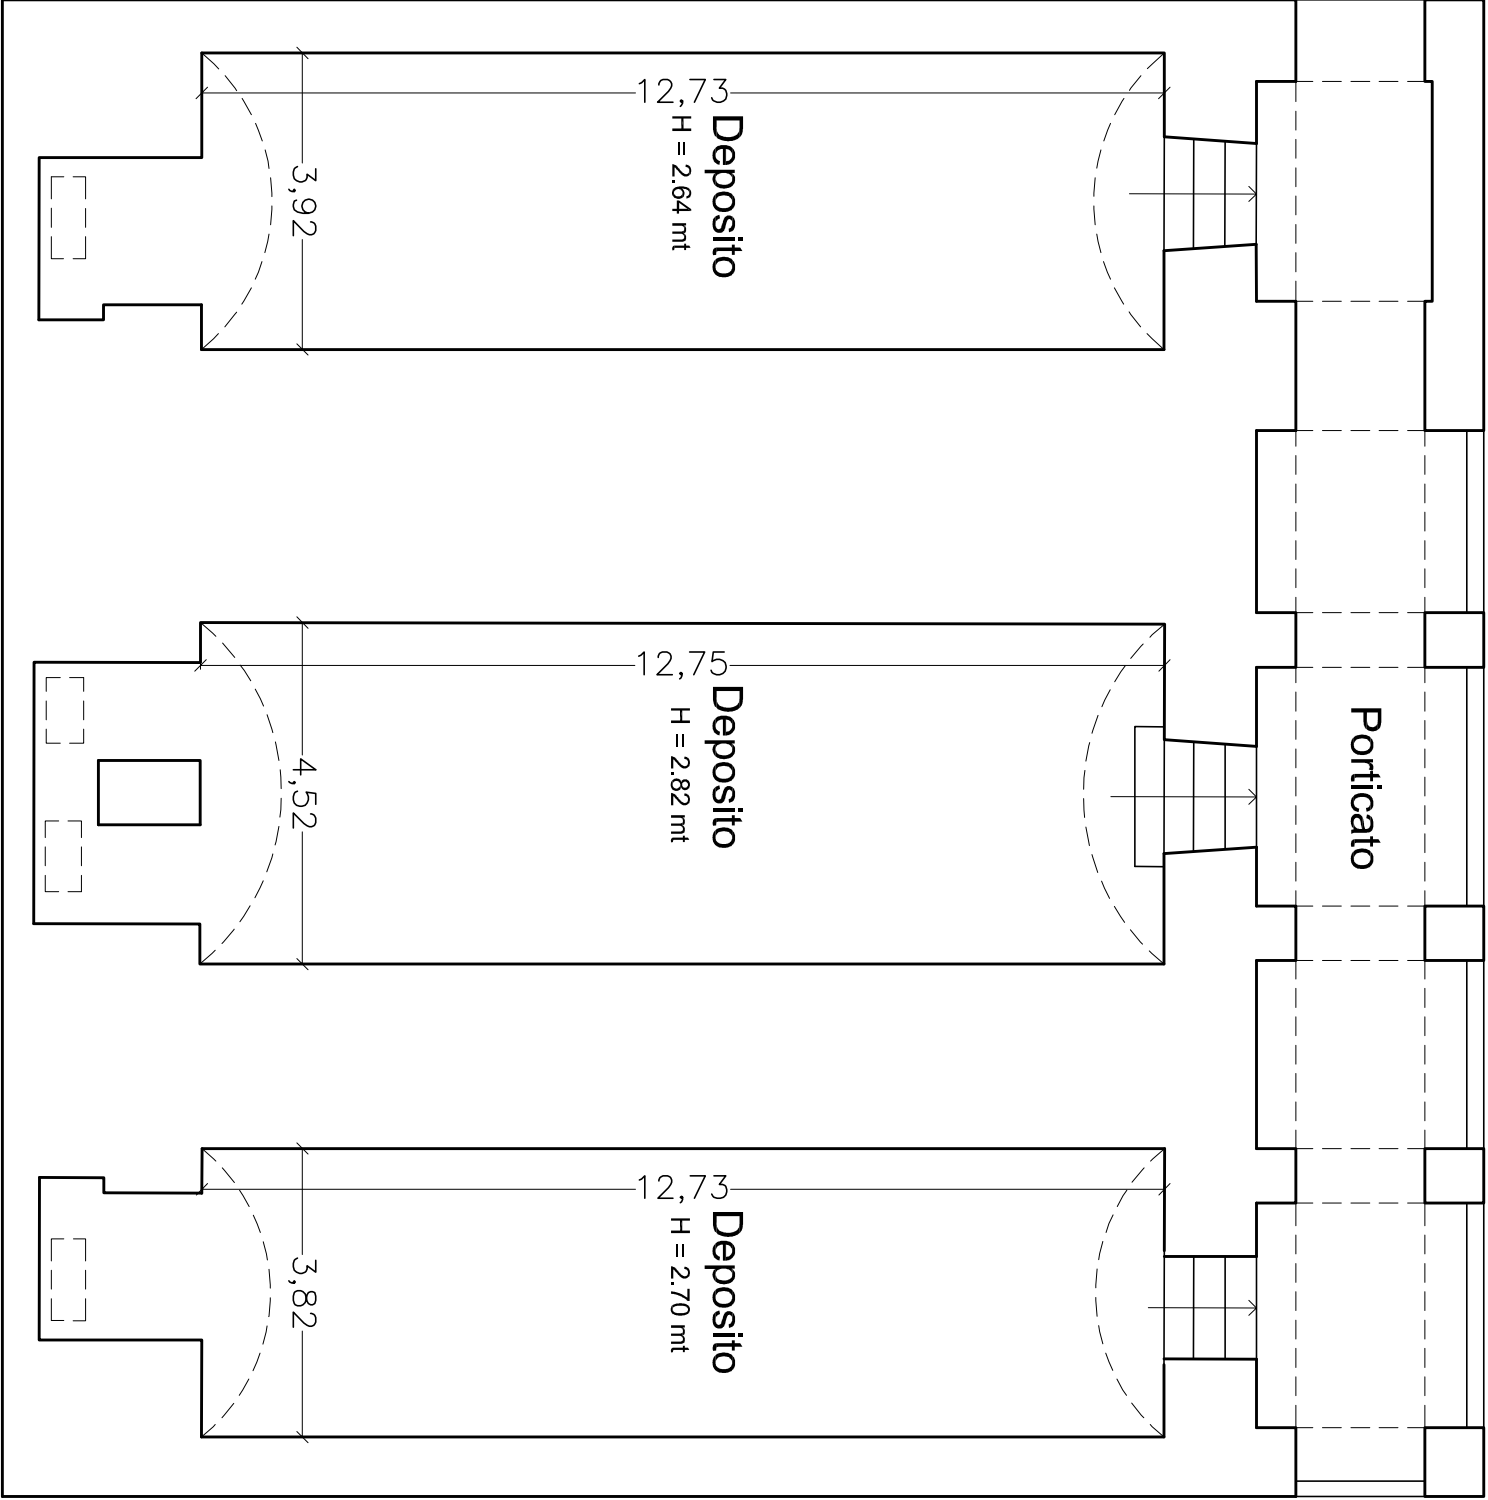

PIANO SEMINTERRATO

